
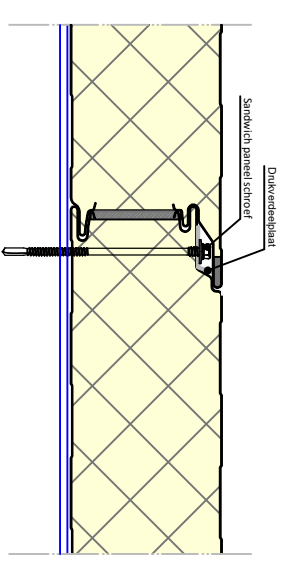
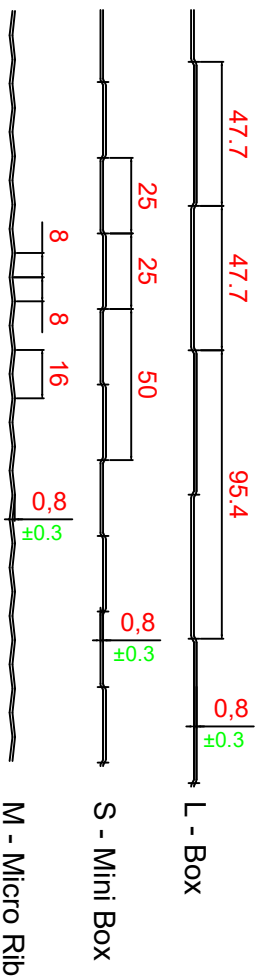


BUSINESS LINE ALPHA-PR

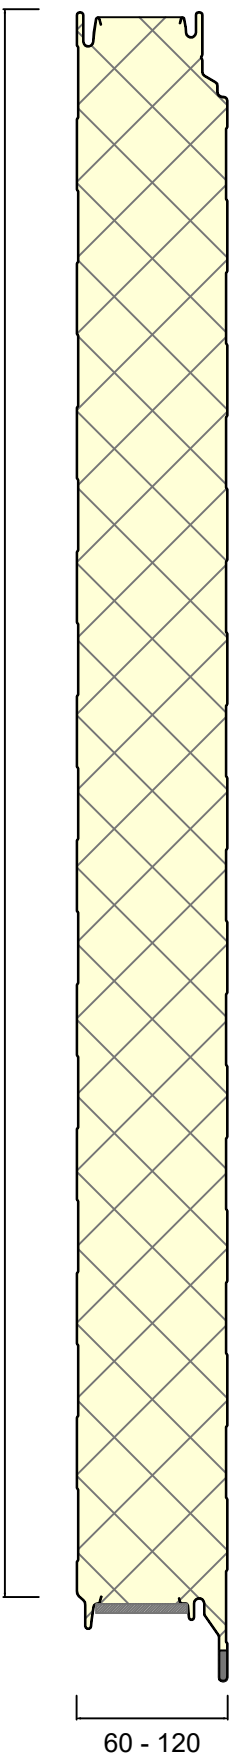

<p>Business Line Sandwichpanelen by Cladding Point</p>				
Cladding Point B.V. Handelsweg 12 6662 NH Elst (Gld.)	DATUM 01-Sept-21	TITEL Doorsnede Business Line Alpha-PR		
GETEK. P. Heijlom	SCHAAL 1 : 5	FORMAAT A4	TEK.NR. DRS.BL_A_PR	REV 0