

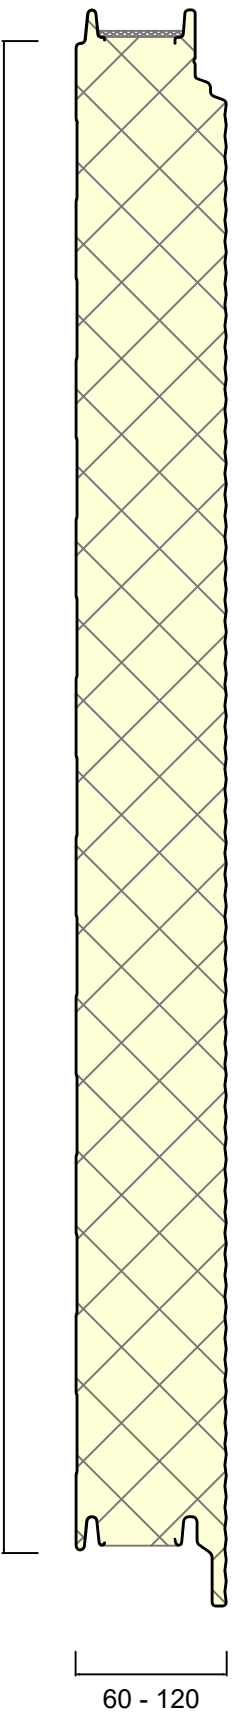



BUSINESS LINE ALPHA-AR

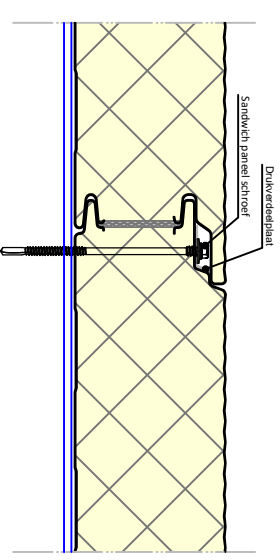

1.000 mm
(op aanvraag 900 mm)

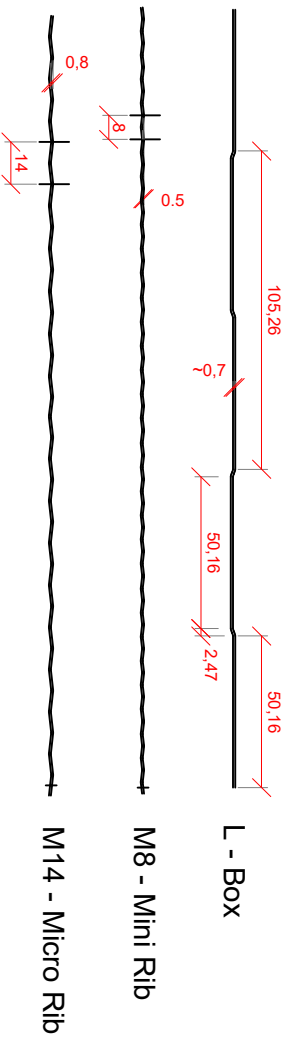

 <p>Business Line Sandwichpanelen <i>by Cladding Point</i></p>			
Cladding Point B.V. Handelsweg 12 6662 NH Elst (Gld.)	DATUM 23-Aug-21	TITEL Doorsnede Business Line Alpha-AR	
GETEK. P. Heijlom	SCHAAL 1 : 5	FORMAAT A4	TEK.NR. DRS.BL_A_AR
			REV 0