

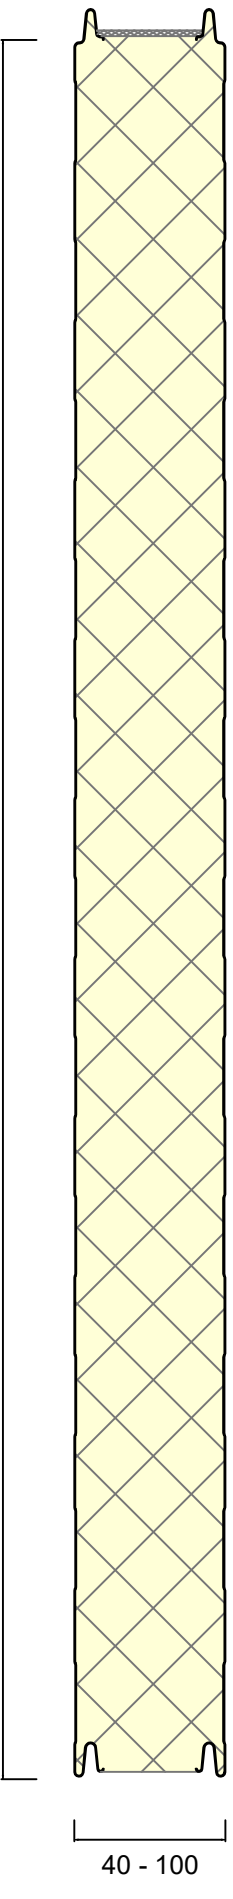


BUSINESS LINE BETA-AR

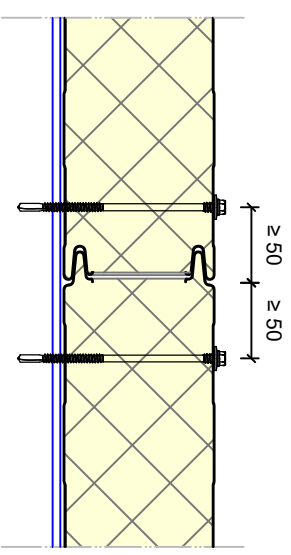

1.150 mm
(op aanvraag 1.000 mm & 1.100 mm)

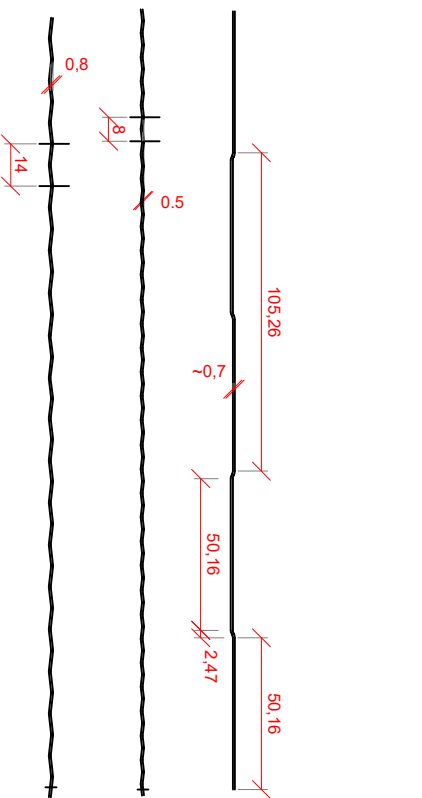

<p>Business Line Sandwichpanelen by Cladding Point</p>					
<p>Cladding Point B.V. Handelsweg 12 6662 NH Elst (Gld.)</p>	<p>DATEUM 23-Aug-21</p>	<p>TITEL Doorsnede Business Line Beta-AR</p>			
<p>GETEK P. Heijlboom</p>	<p>SCHAAL 1 : 5</p>	<p>FORMAAT A4</p>	<p>TEK.NR. DRS.BL.B_AR</p>	<p>REV 0</p>	