


BUSINESS LINE DELTA-AR

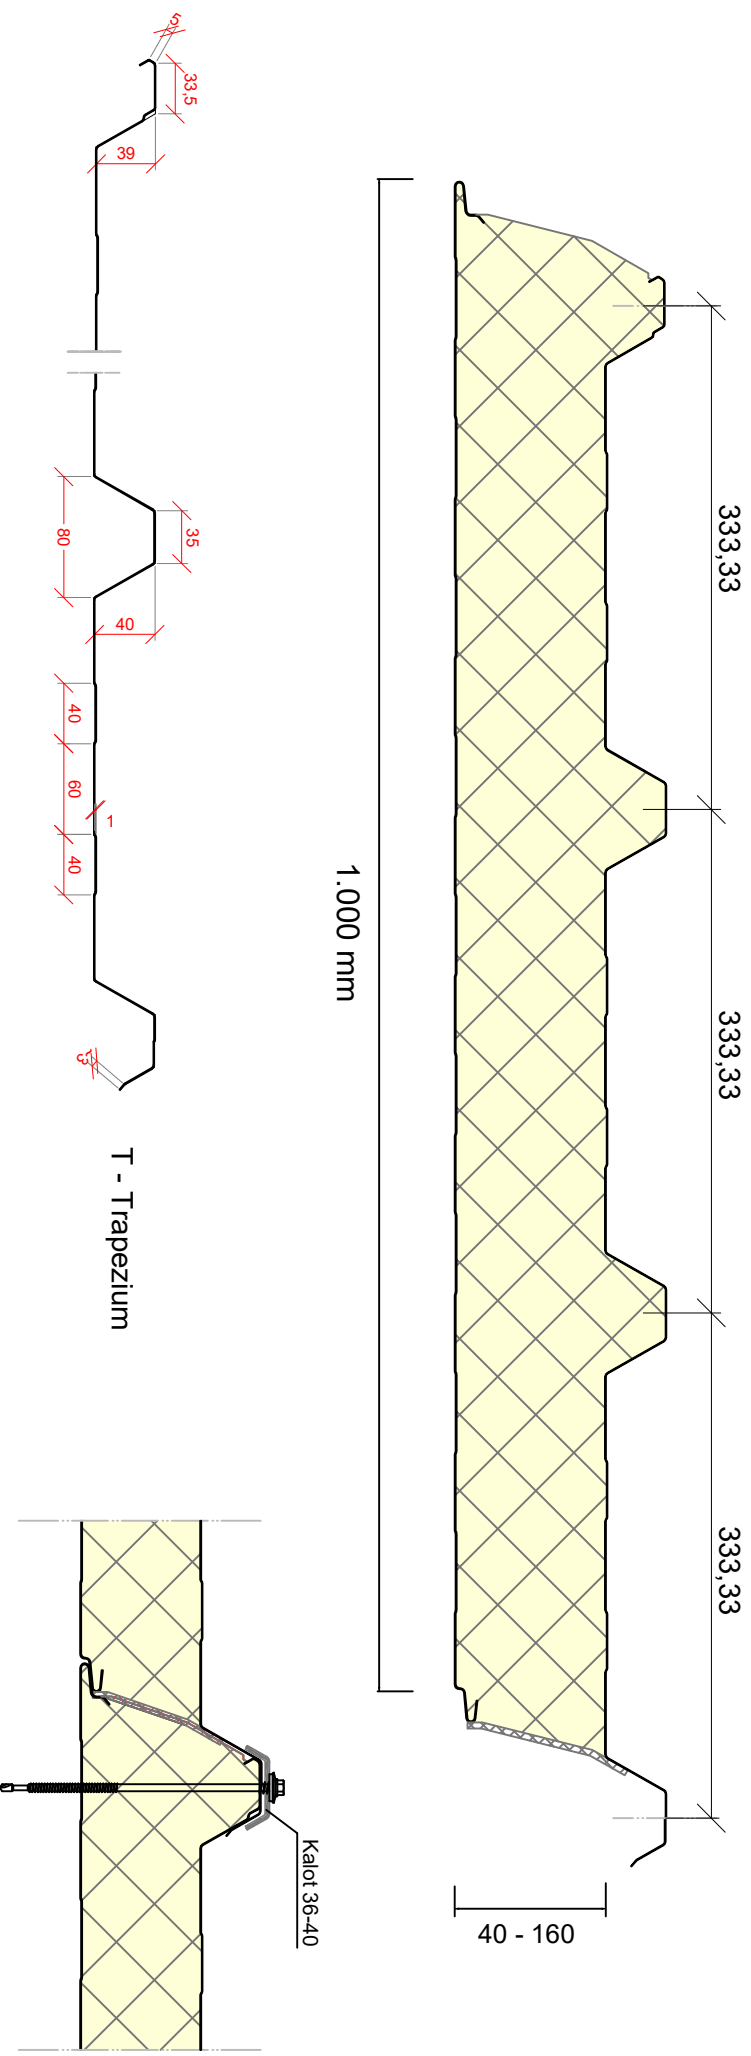

T - Trapezium

L - BOX

Business Line Sandwichpanelen by Cladding Point				
Cladding Point B.V. Handelsweg 12 6662 NH Elst (Gld.)	DATEM 23-Aug-21	TITEL Doorsnede Business Line Delta-AR		
GETEK P. Heijlboom	SCHAAL 1 : 5	FORMAAT A4	TEK.NR. DRS.BLD_AR	REV 0