


BUSINESS LINE DELTA-GS

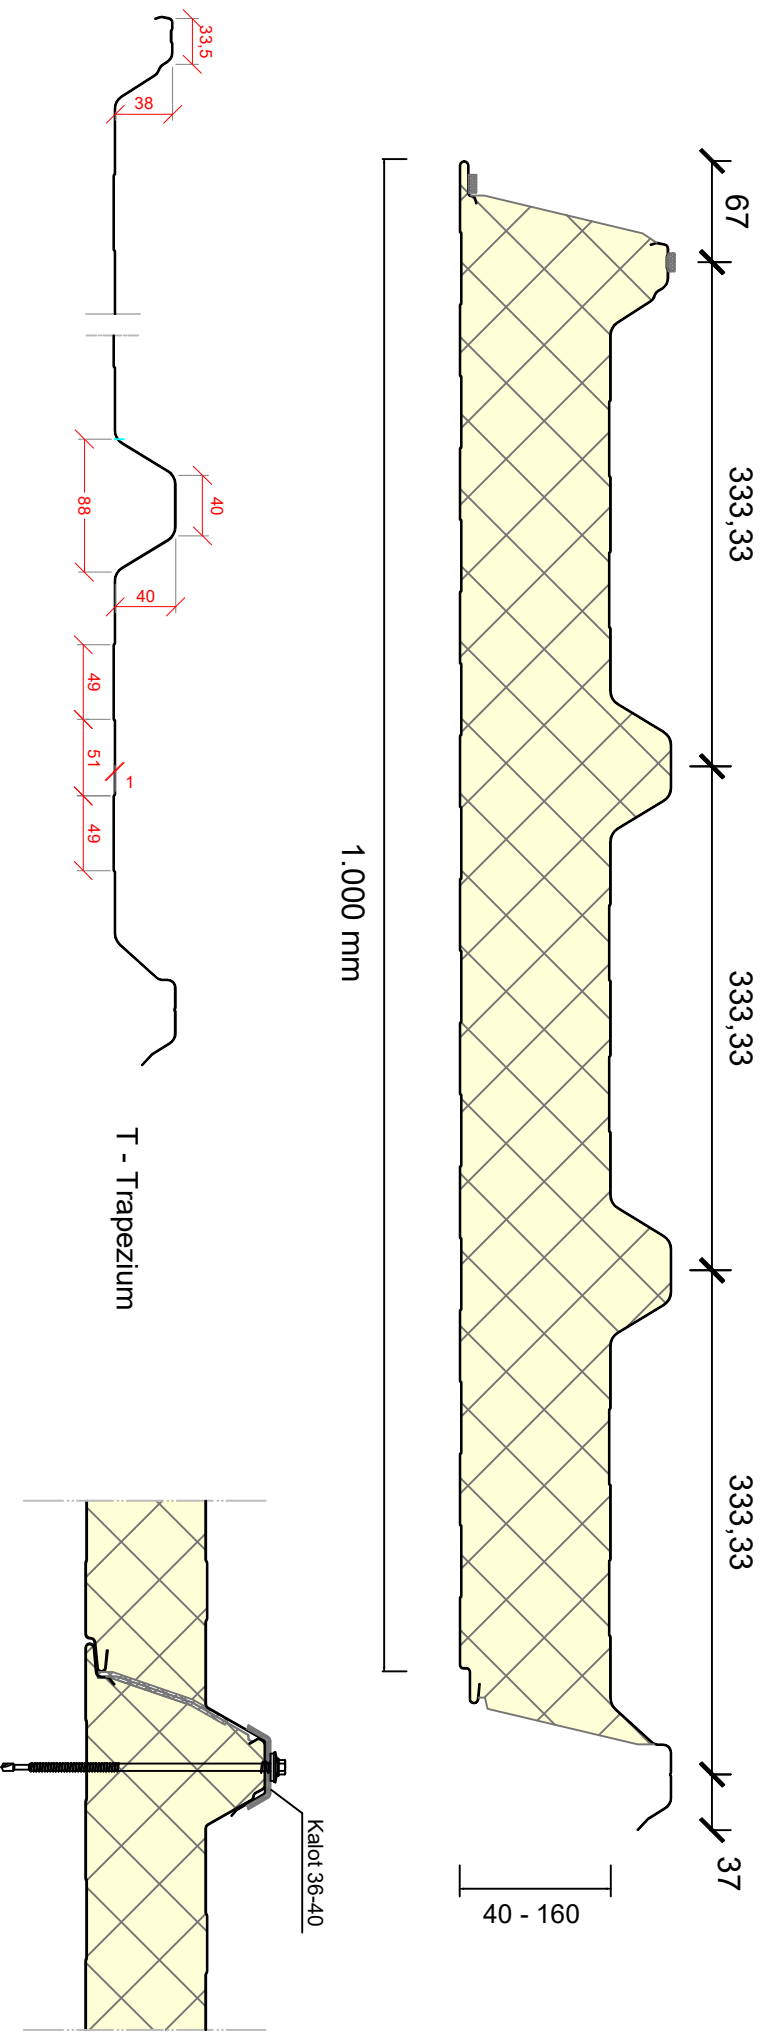

Business Line Sandwichpanelen by Cladding Point				
Cladding Point B.V. Handelsweg 12 6662 NH Elst (Gld.)	DATEM 30-Aug-21	TITEL Doorsnede Business Line Delta-GS		
GETEK P. Heijlboom	SCHAAL 1 : 5	FORMAAT A4	TEK.NR. DRS.BLD_GS	REV 0